


THIS DRAWING PREPARED FOR:

UNIVERSAL RAMP SYSTEM

THIS DRAWING PREPARED BY:

HYDRO
REDD Team
Delhi, Louisiana
1-800-779-5509

PRODUCT REQUESTED:
ALUMINUM RAMP SYSTEM
WITH 42" VERTICAL PICKET RAILS

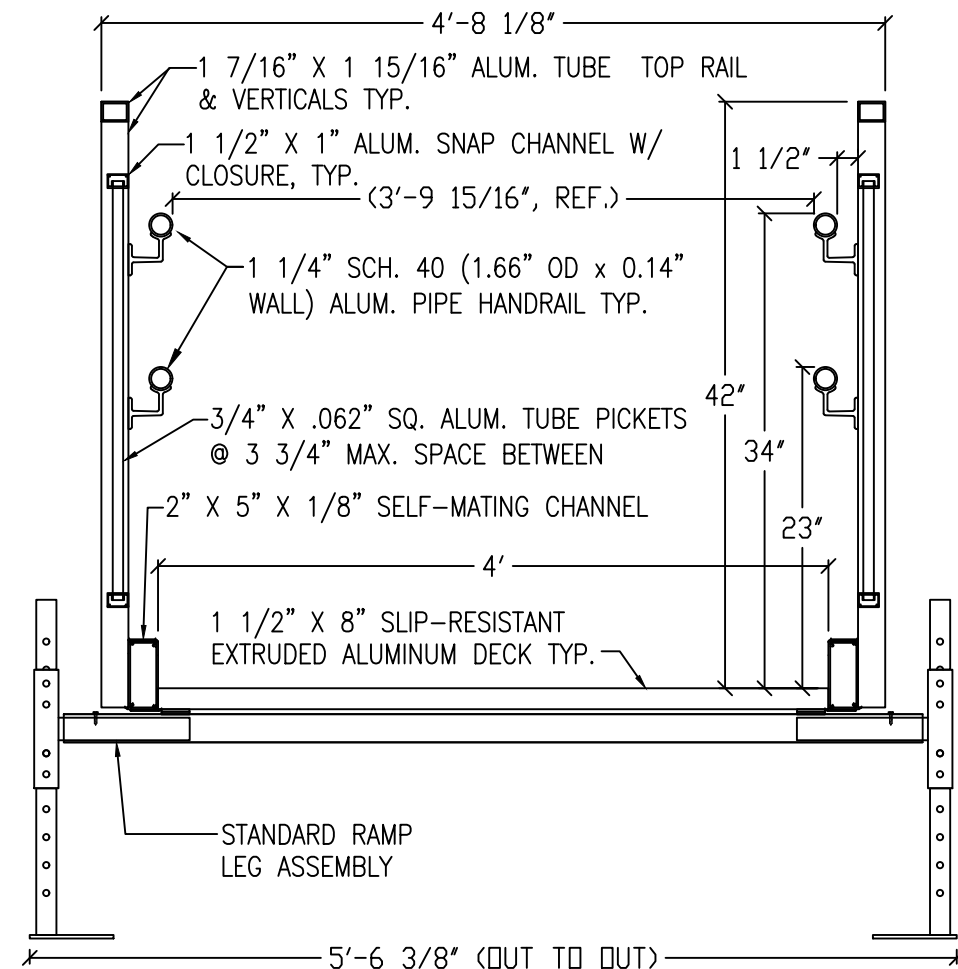

1
4234VP-
COVER

SECTION: ALUMINUM RAMP
42" TALL RAMP VERTICAL PICKET HANDRAILS (SCALE: 1:1)

GENERAL NOTES:

1. ALUMINUM RAMP, LANDING AND STAIR SECTIONS SHALL BE A RIGID, FREE-SPAN DESIGN.
2. DESIGN OF THE ALUMINUM STRUCTURES SHALL CONFORM TO THE CURRENT EDITION OF **THE ALUMINUM ASSOCIATION SPECIFICATIONS AND GUIDELINES FOR ALUMINUM STRUCTURES**.
3. ALL ALUMINUM CONSTRUCTION USING 6000 SERIES ALUMINUM ALLOYS. STRUCTURAL MEMBERS TO BE 6061-T6, 6063-T6 AND 6005-T5 ALUMINUM ALLOY.
4. ALUMINUM WILL BE STANDARD MILL FINISH UNLESS OTHERWISE NOTED.
5. WELDING SHALL BE IN ACCORDANCE WITH ANSI/AWS D1.2/D1.2M-2014 GAS METAL ARC WELDING (GMAW) PROCESS BY EXPERIENCED OPERATORS.
6. ALL FASTENERS TO BE 18-8 (SERIES 304) STAINLESS STEEL UNLESS OTHERWISE NOTED.
7. LANDING, RAMP AND STAIR SECTIONS ARE TO BE ENGINEERED FOR A 100 PSF LIVE LOAD.
8. LANDING AND RAMP WALKING SURFACES SHALL BE DESIGNED FOR A MINIMUM CONCENTRATED VERTICAL LOAD OF 300 LBS APPLIED EVENLY OVER A 12" x 12" AREA. STAIR TREADS SHALL BE DESIGNED TO WITHSTAND A MINIMUM CONCENTRATED LOAD OF 300 LBS OVER A 4 SQUARE INCH AREA.
9. RAMP AND LANDING GUARDRAILS TO BE 42 INCH MINIMUM HEIGHT UNLESS OTHERWISE SPECIFIED. (34 AND 38 INCH TWO-LINE RAMP RAILS AND 34 AND 38 INCH VERTICAL PICKET RAMP RAILS AS WELL AS CUSTOM DESIGN RAMP RAILS AVAILABLE UPON REQUEST FOR SYSTEMS NO MORE THAN 30 INCHES ABOVE FINISHED GROUND LEVEL.)
10. HANDRAIL ASSEMBLIES AND GUARDRAILS SHALL BE DESIGNED TO RESIST A LOAD OF 50 PLF APPLIED IN ANY DIRECTION AT THE TOP OF THE RAIL.
11. HANDRAIL ASSEMBLIES AND GUARDRAILS SHALL BE ABLE TO RESIST A SINGLE CONCENTRATED LOAD OF 200 LBS, APPLIED IN ANY DIRECTION AT ANY POINT ALONG THE TOP OF THE RAIL. THIS LOAD NEED NOT BE ASSUMED TO ACT CONCURRENTLY WITH THE LOADS SPECIFIED IN THE PRECEDING PARAGRAPH.
12. INTERMEDIATE RAILS (ALL THOSE EXCEPT HANDRAILS), BALUSTERS AND PANEL FILLERS SHALL BE DESIGNED TO WITHSTAND A HORIZONTALLY APPLIED NORMAL LOAD OF 50 LBS ON AN AREA EQUAL TO 1 SQUARE FOOT, INCLUDING OPENINGS AND SPACE BETWEEN RAILS.
13. GUARDRAIL SYSTEMS SHALL BE DESIGNED SO THAT A 4 (FOUR) INCH SPHERE CANNOT PASS THROUGH ANY OPENING.
14. DECK SURFACE SHALL BE A SLIP RESISTANT, EXTRUDED ALUMINUM DECKING WITH A TRIPLE I-BEAM, SELF-MATING DESIGN.
15. ALL SURFACES, MEMBERS AND THEIR WELDED JOINTS SHALL BE SMOOTH AND FREE FROM SHARP OR JAGGED EDGES.
16. ALL DESIGNS SHOWN HEREIN ARE SUBJECT TO CHANGE PENDING FIELD VERIFICATION OF EXISTING CONDITIONS.
17. CONCEALED AND UNEXPOSED SURFACES: WILL NOT BE CLEANED NOR DEBURRED. EXCEPTION (WHEN REQUESTED): UNDERSIDE OF PLATFORMS EXCEEDING 60" IN ELEVATION.
18. **ANCHORING OF PRODUCT TO GRADE BY OTHERS**

Existing law protects HYDRO right of possession to this drawing. The design or the drawing must not, without written permission of HYDRO, be published, copied, reproduced, manufactured or exploited in any unauthorized way.

HYDRO
125 Superior Drive
Delhi, LA 71232
Phone: 1 (800) 779-5509
Fax: 1 (866) 840-4566




FOR QUOTATION
PURPOSES ONLY


UNIVERSAL RAMP SYSTEM
ALUMINUM ACCESS RAMP SYSTEM

DATE: July 1, 2020
JOB NO.: SALES URS
FILENAME: Sales URS
REV.: R - 0
DRAWN BY: TMB
APPROVED BY:
SHEET NUMBER

423423 COVER

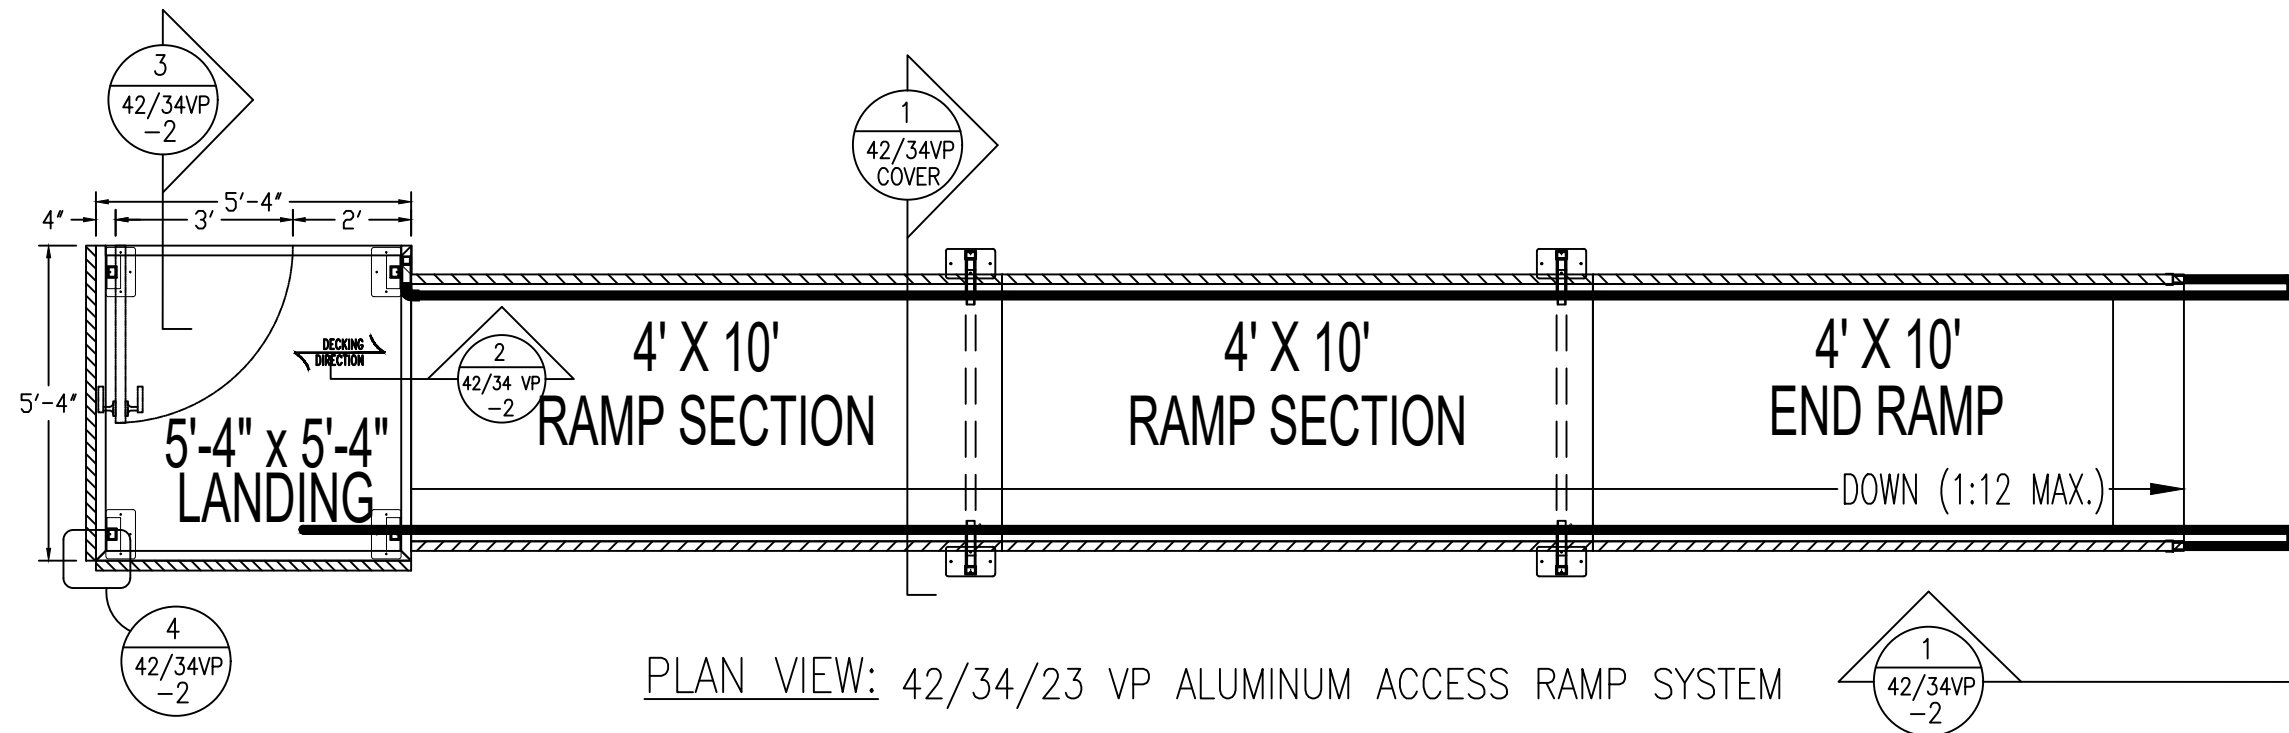

PLAN VIEW: 42/34/23 VP ALUMINUM ACCESS RAMP SYSTEM

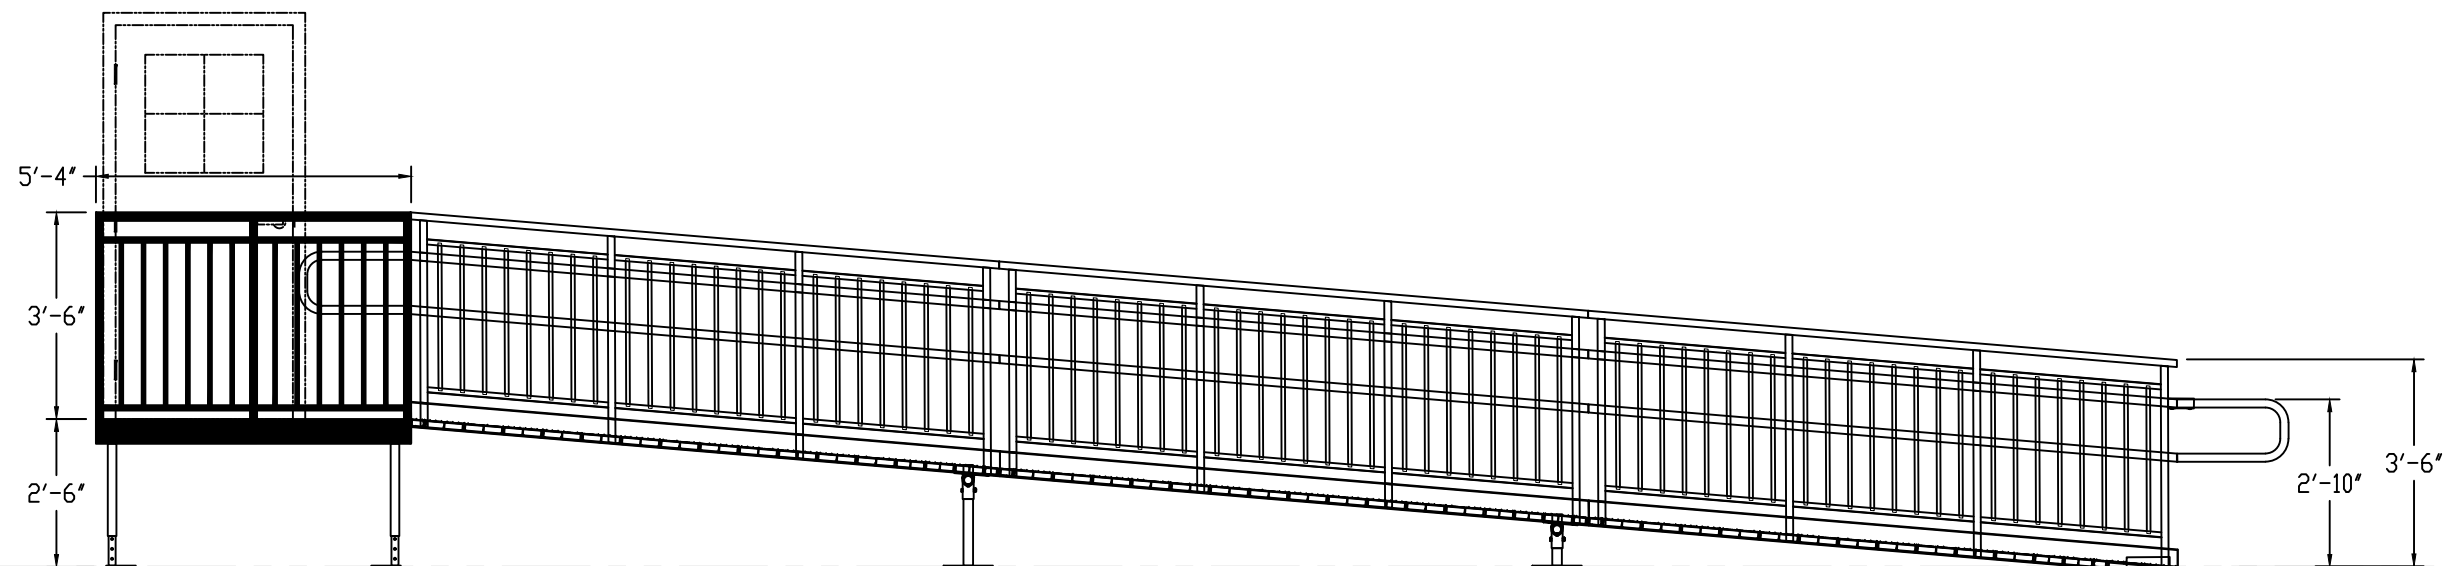

ELEV VIEW: 42/34/23 VP ALUMINUM ACCESS RAMP SYSTEM

Existing law protects HYDRO right of possession to this drawing. The design or the drawing must not, without written permission of HYDRO, be published, copied, reproduced, manufactured or exploited in any unauthorized way.

HYDRO
125 Superior Drive
Delhi, LA 71232
Phone: 1(800)779-5509
Fax: 1(866)840-4566




FOR QUOTATION
PURPOSES ONLY

UNIVERSAL RAMP SYSTEM
ALUMINUM ACCESS RAMP SYSTEM


DATE
July 1, 2020
JOB NO.
SALES URS
FILENAME
Sales URS
REV.
R - 0
DRAWN BY
TMB
APPROVED BY

SHEET NUMBER
423423-ST-1

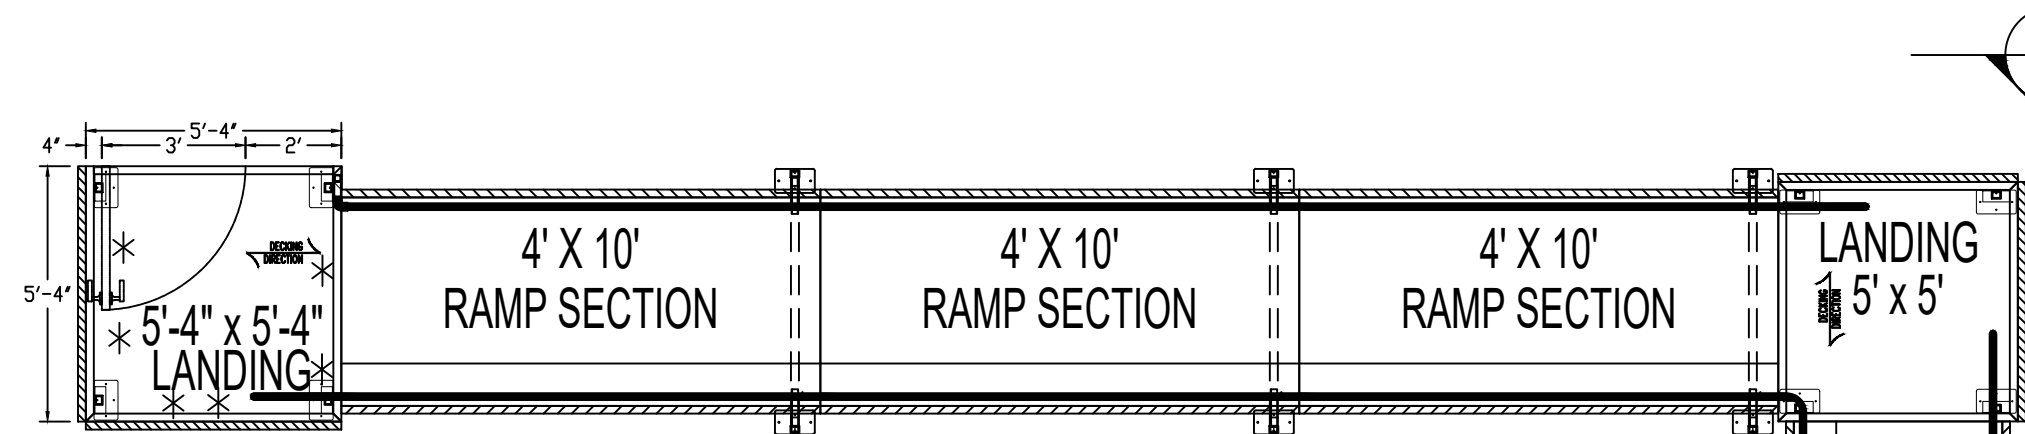


L2x2x1/4 BRACING (ALL SIDES)
REQ'D FOR LANDINGS ABOVE 40"
ELEVATION.
BRACING INDICATED * ON PLAN


PLAN VIEW: 42/34/23 VP ALUMINUM ACCESS RAMP SYSTEM
NOTE: CAN BE ASSEMBLED WITH OTHER RAMP SIZES

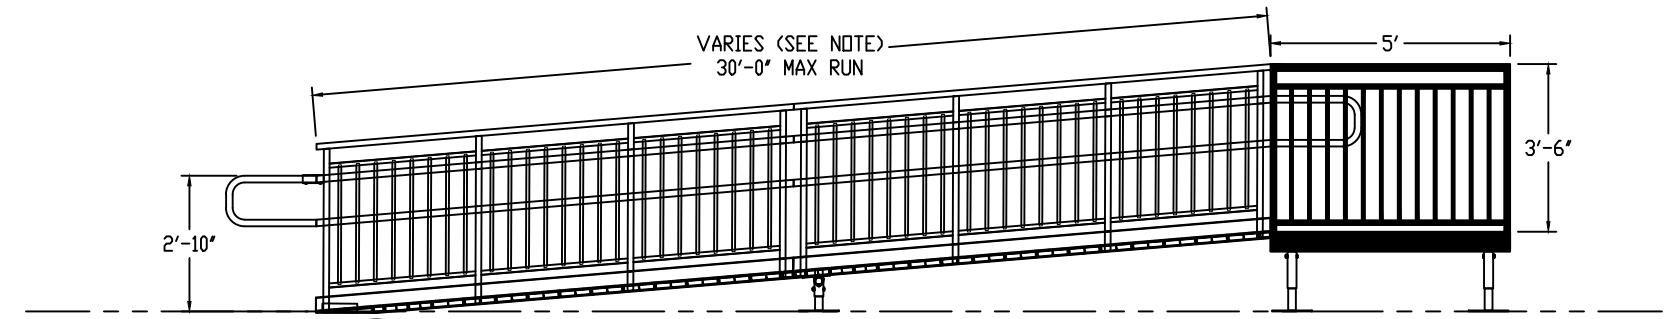

C-C
ELEV VIEW: 42/34/23 VP ALUMINUM ACCESS RAMP SYSTEM
NOTE: CAN BE ASSEMBLED WITH OTHER RAMP SIZES

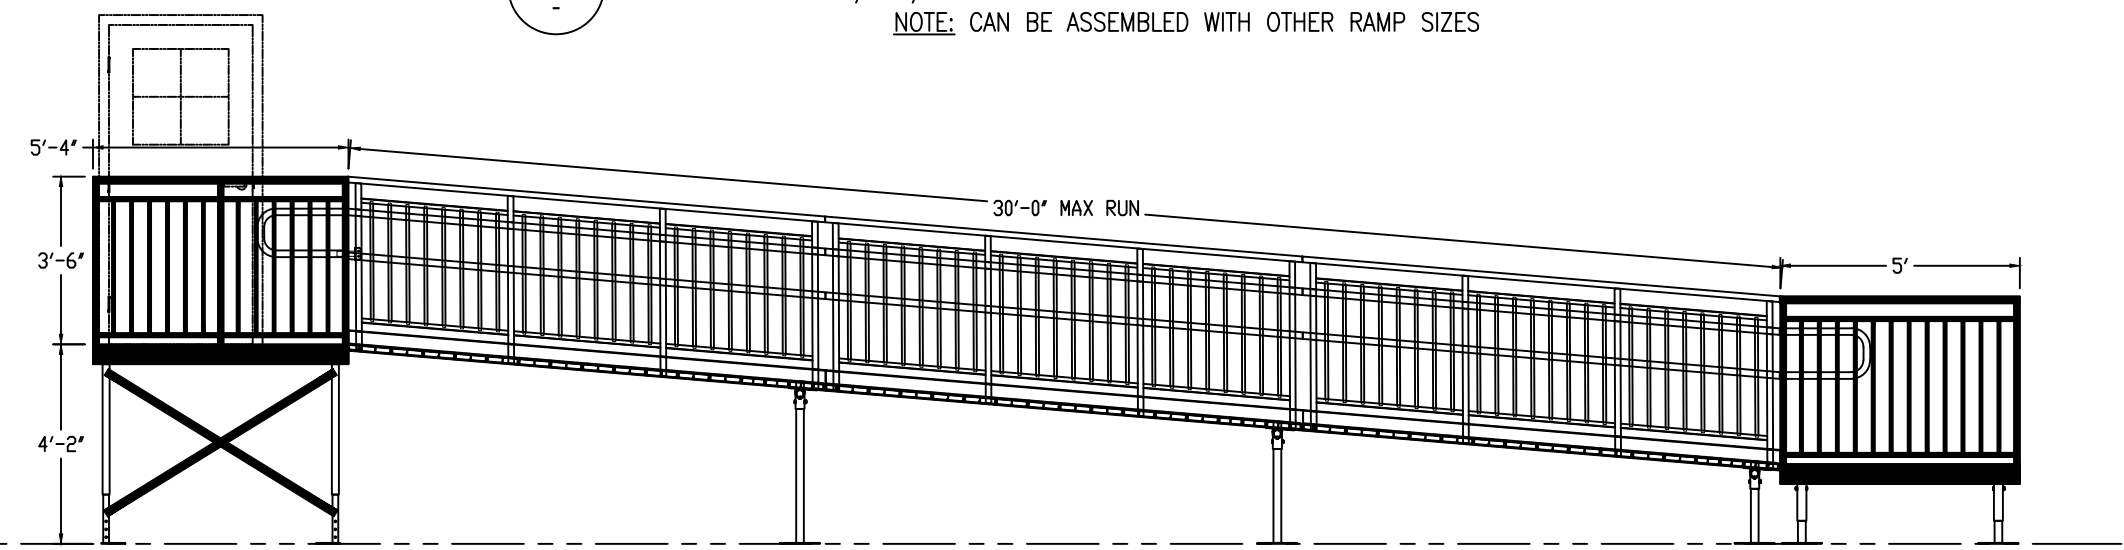

B-B
ELEV VIEW: 42/34/23 VP ALUMINUM ACCESS RAMP SYSTEM
NOTE: CAN BE ASSEMBLED WITH OTHER RAMP SIZES

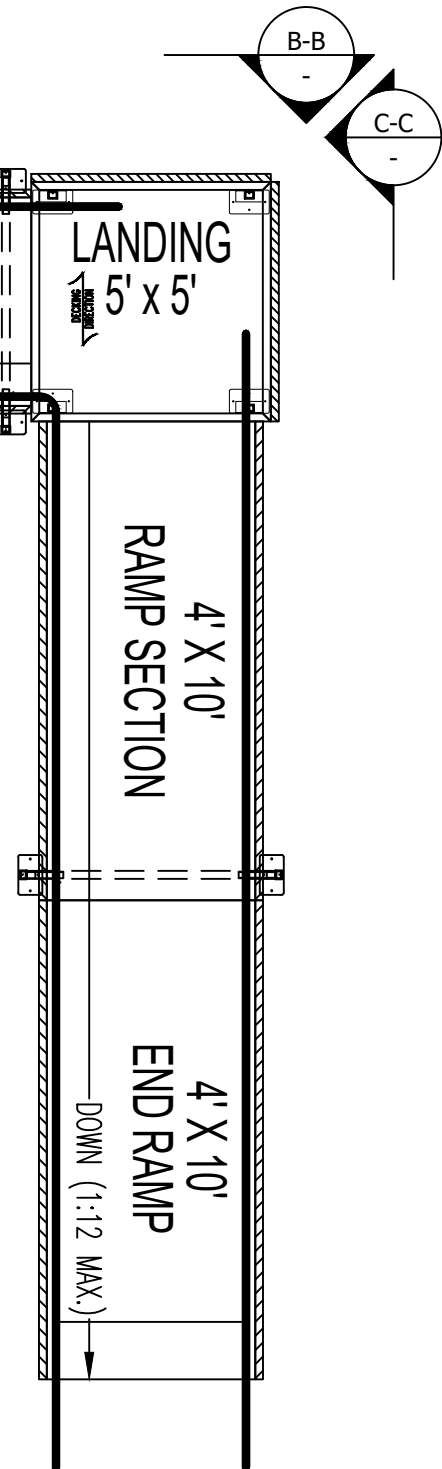

Existing law protects HYDRO right of possession to this drawing. The design or the drawing must not, without written permission of HYDRO, be published, copied, reproduced, manufactured or exploited in any unauthorized way.

HYDRO
125 Superior Drive
Delhi, LA 71232
Phone: 1 (800) 779-5509
Fax: 1 (666) 840-4566




FOR QUOTATION
PURPOSES ONLY


UNIVERSAL RAMP SYSTEM
ALUMINUM ACCESS RAMP SYSTEM

DATE	July 1, 2020
JOB NO.	SALES URS
FILENAME	Sales URS
REV.	R - 0
DRAWN BY	TMB
APPROVED BY	

SHEET NUMBER
423423-90-1

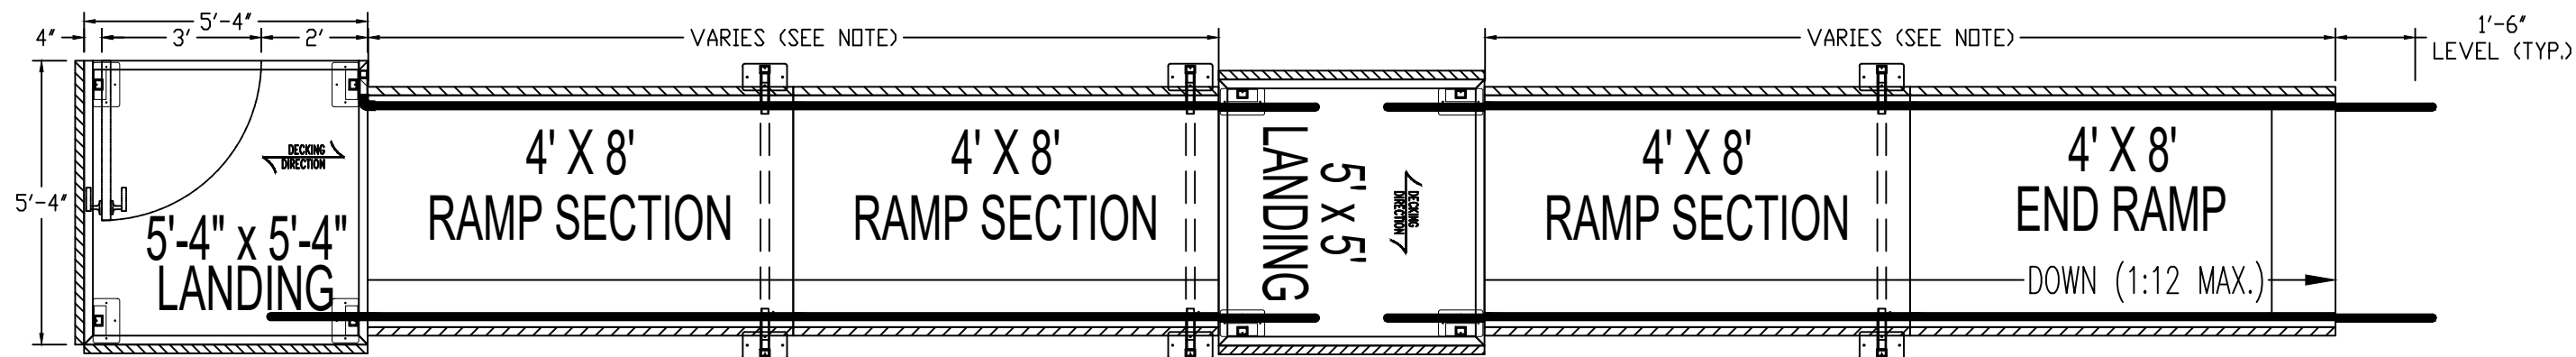

PLAN VIEW: 42/34/23 VP ALUMINUM ACCESS RAMP SYSTEM
 NOTE: CAN BE ASSEMBLED WITH OTHER RAMP SIZES

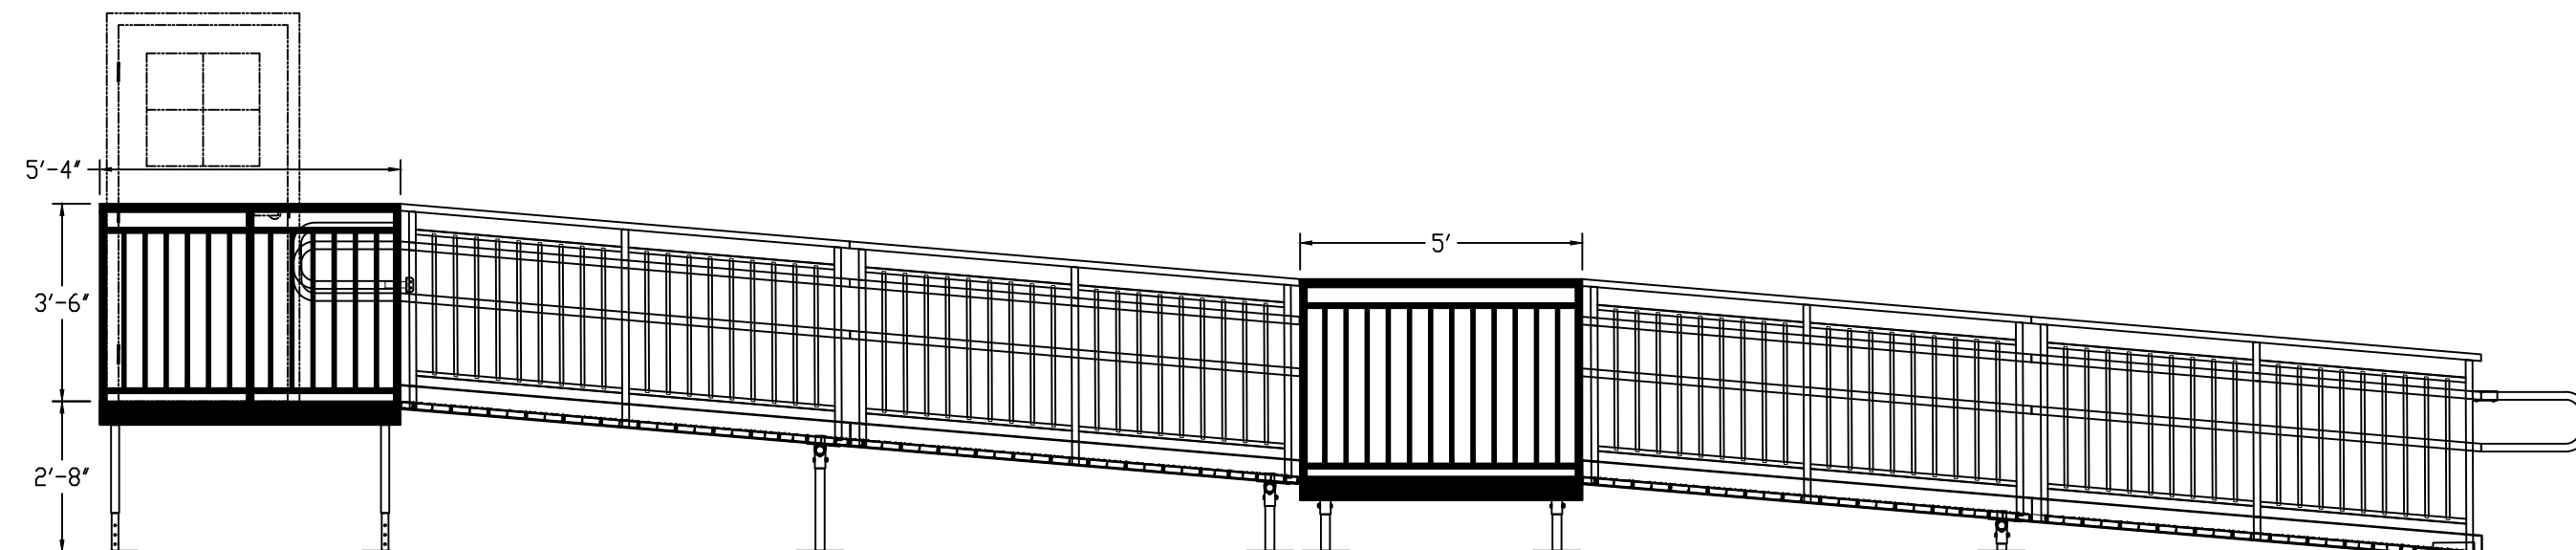

ELEV VIEW: 42/34/23 VP ALUMINUM ACCESS RAMP SYSTEM
 NOTE: CAN BE ASSEMBLED WITH OTHER RAMP SIZES

Existing law protects HYDRO right of possession to this drawing. The design or the drawing must not, without written permission of HYDRO, be published, copied, reproduced, manufactured or exploited in any unauthorized way.

HYDRO
 125 Superior Drive
 Delhi, LA 71232
 Phone: 1 (800) 775-5509
 Fax: 1 (660) 840-4566




FOR QUOTATION
 PURPOSES ONLY

UNIVERSAL RAMP SYSTEM
 ALUMINUM ACCESS RAMP SYSTEM


DATE
 July 1, 2020
 JOB NO.
 SALES URS
 FILENAME
 Sales URS
 REV.
 R - 0
 DRAWN BY
 TMB
 APPROVED BY

SHEET NUMBER

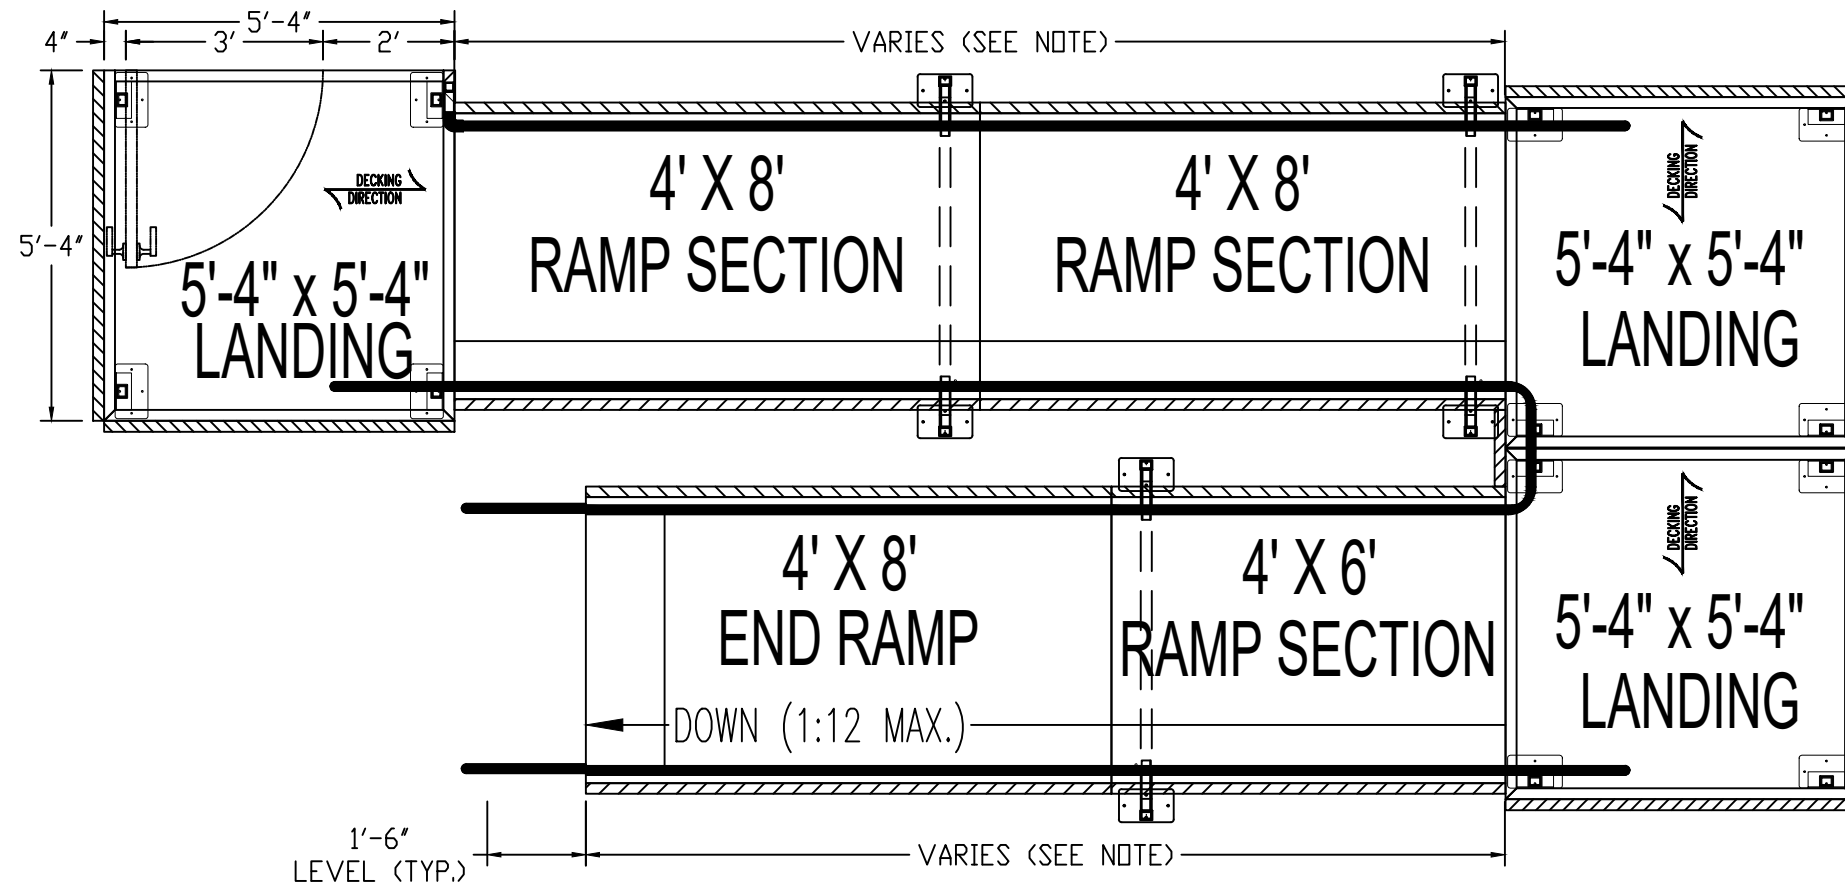

PLAN VIEW: 42/34/23 VP ALUMINUM ACCESS RAMP SYSTEM

NOTE: CAN BE ASSEMBLED WITH OTHER RAMP SIZES

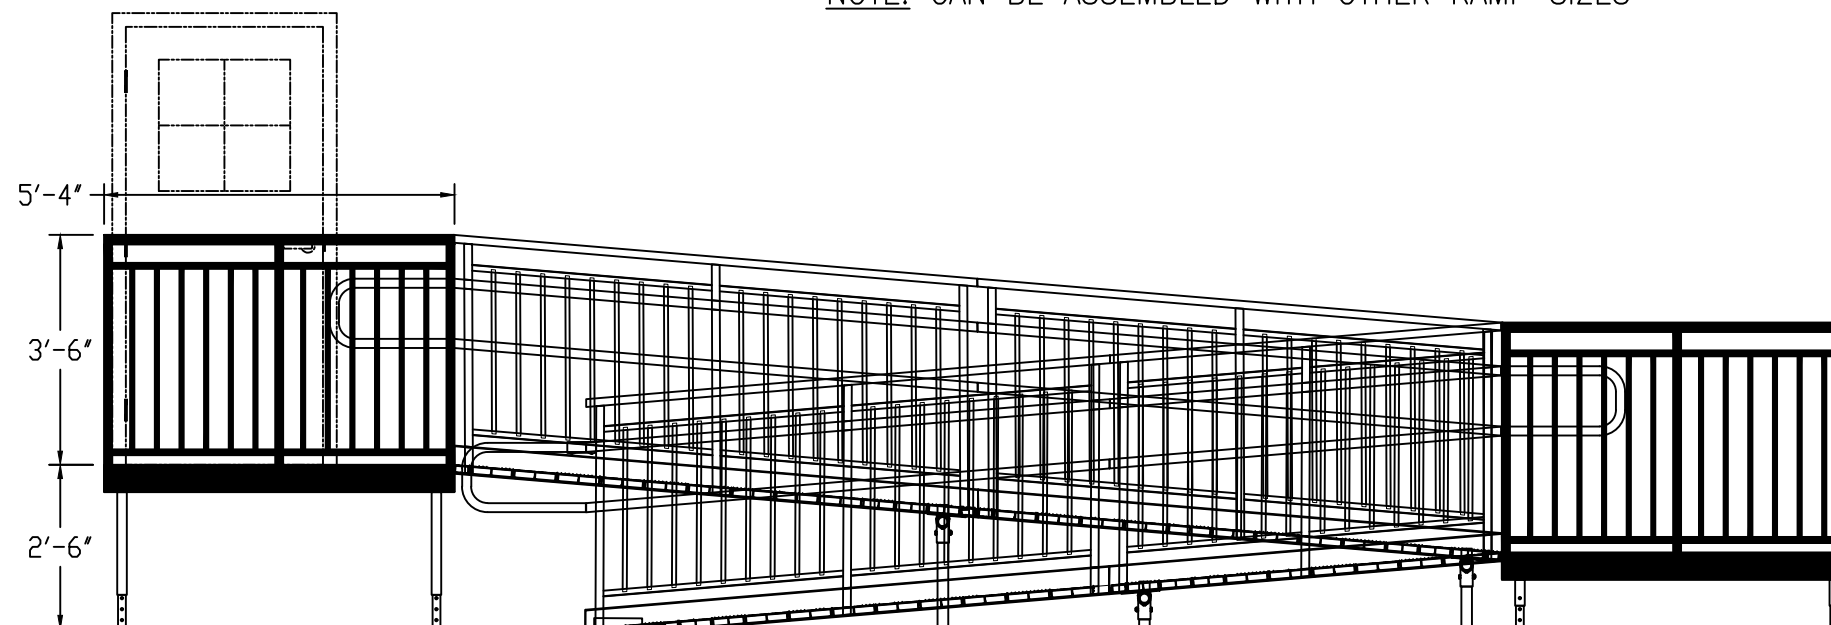

ELEV VIEW: 42/34/23 VP ALUMINUM ACCESS RAMP SYSTEM

NOTE: CAN BE ASSEMBLED WITH OTHER RAMP SIZES

Existing law protects HYDRO right of possession to this drawing. The design or the drawing must not be copied, reproduced, or used in any way without written permission of HYDRO. Be published, copied, reproduced, manufactured or exploited in any unauthorized way.

HYDRO
125 Superior Drive
Delhi, LA 71232
Phone: 1(800)779-5509
Fax: 1(866)840-4566




FOR QUOTATION
PURPOSES ONLY

UNIVERSAL RAMP SYSTEM
ALUMINUM ACCESS RAMP SYSTEM

DATE: July 1, 2020
JOB NO.: SALES URS
FILENAME: Sales URS
REV.: R - 0
DRAWN BY: TMB
APPROVED BY:

SHEET NUMBER


1

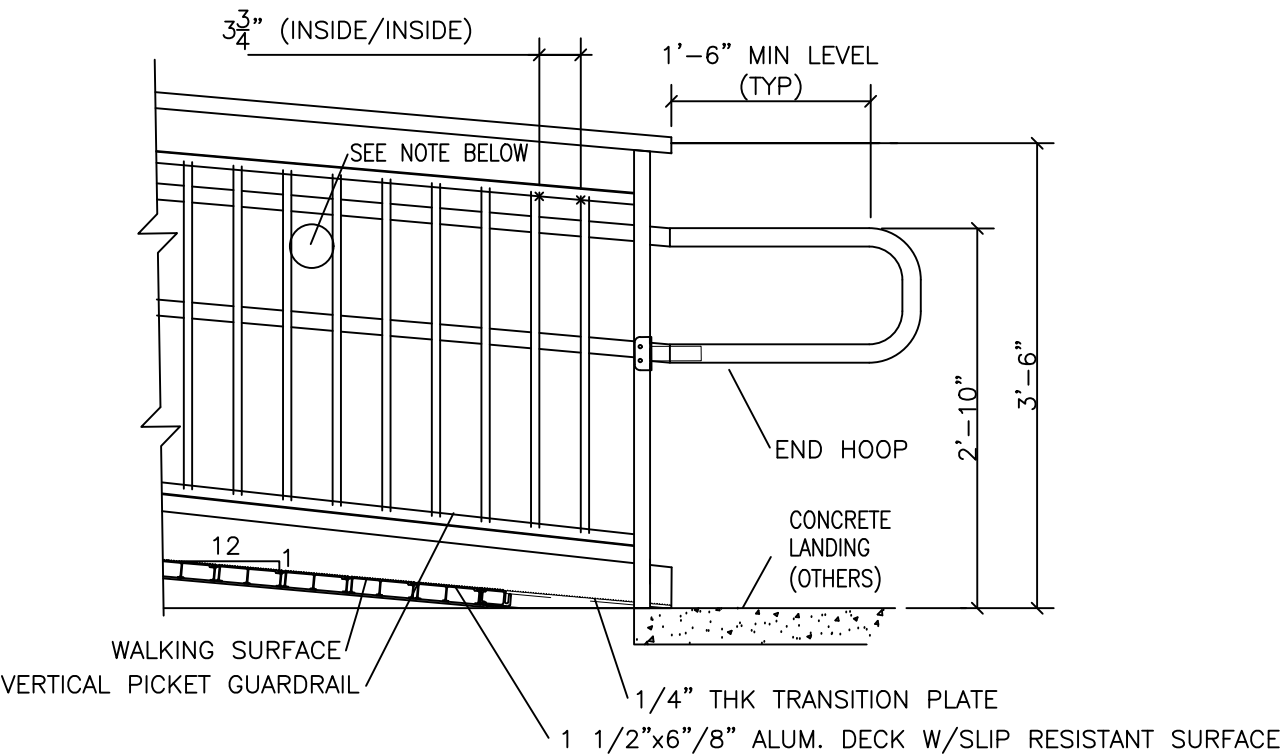

NOTE:
NO OPENING WILL ALLOW A 4" SPHERE TO PASS THROUGH.


DETAIL
END RAMP (1:12 SLOPE)

2

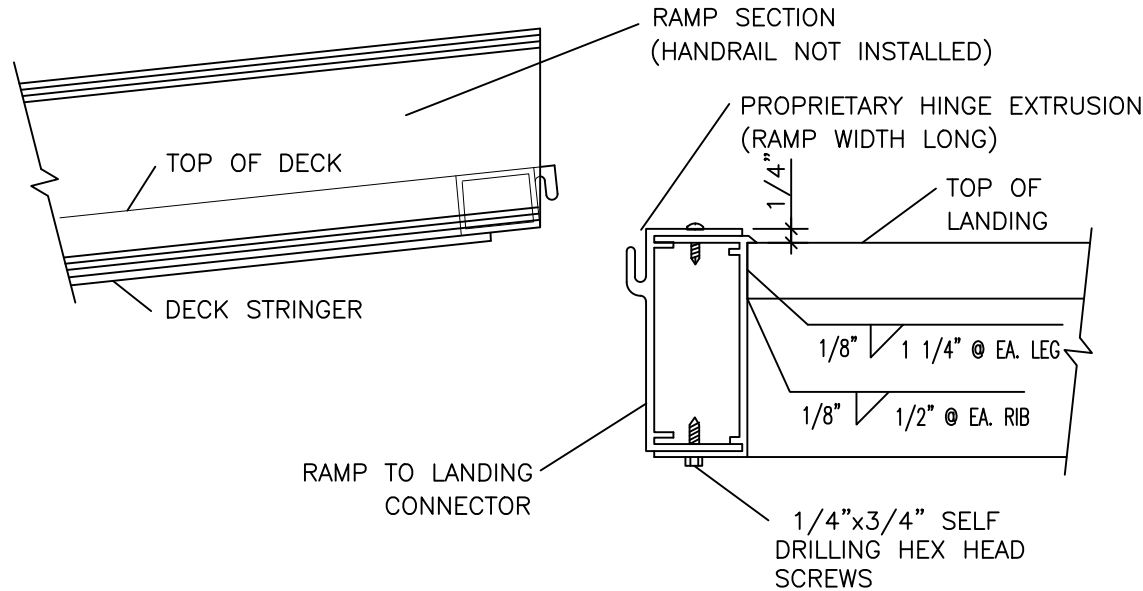

SECTION
RAMP TO LANDING CONNECTION


3

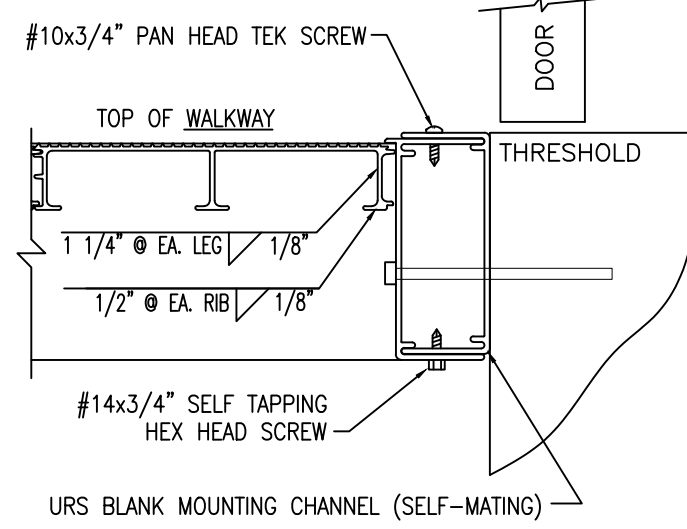

DIFFERENT TYPES OF ATTACHMENT:
1.) FOR ATTACHMENT TO LIGHT GAGE METAL JOIST: THROUGH BOLT WITH 5/16" DIA. HEX-HEAD BOLT, FLAT WASHER, & 5/16" NUT. (12" O.C. MAX.)
2.) FOR ATTACHMENT TO WOOD: 5/16" DIA. HEX- HEAD LAG SCREWS (12" O.C. MAX.)
3.) FOR ATTACHMENT TO CONCRETE: 3/8" DIA. HEX- HEAD SLEEVE ANCHORS. (12" O.C. MAX.)

SECTION
WALKWAY OR LANDING TO BUILDING CONNECTION

4

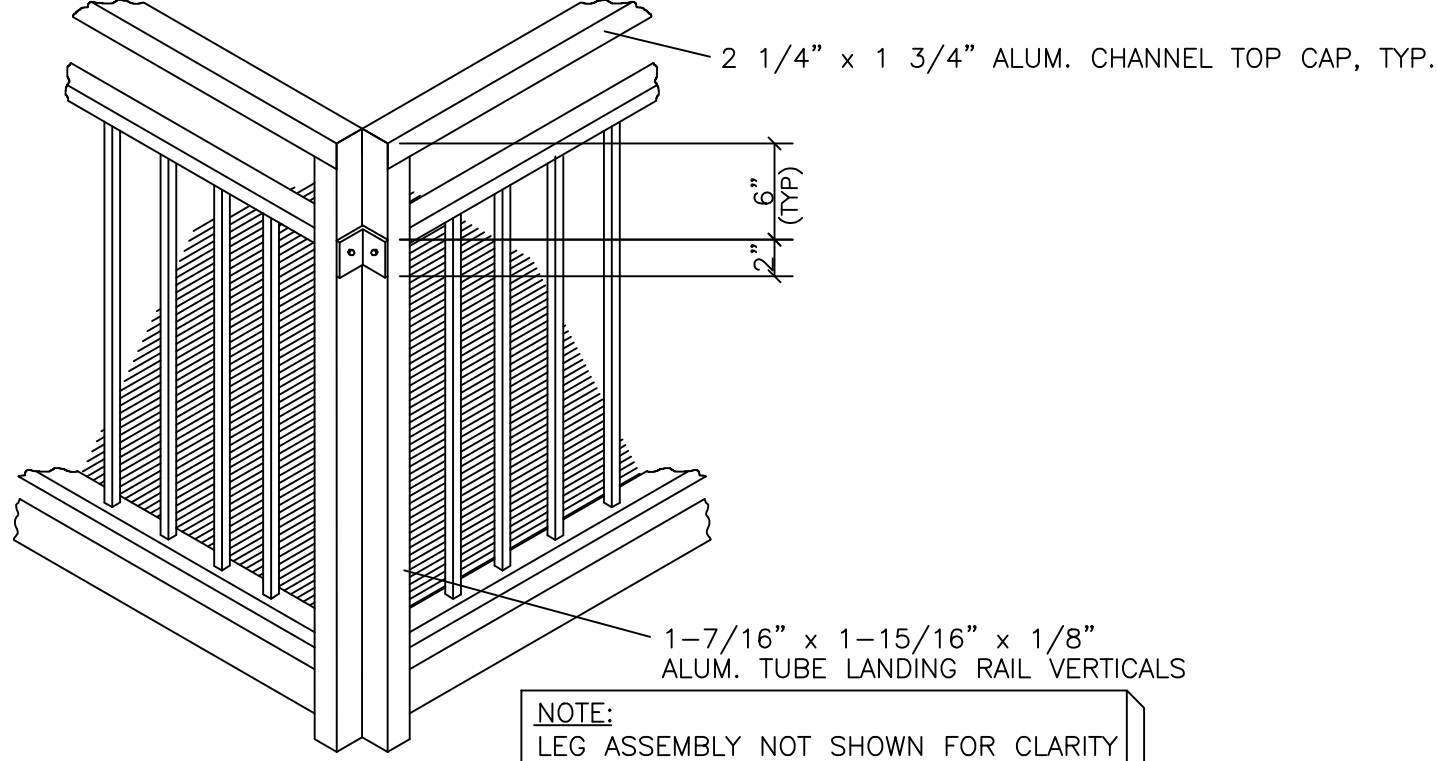

NOTE:
LEG ASSEMBLY NOT SHOWN FOR CLARITY

DETAIL
LANDING RAIL CORNER CLIP